


MEASUREMENTS

MAIN	230.00
FOREG	400.00
MIZZEN	37.50
	707.50

MA	1.39
FM	1.34
MIZ	4.89
S	3.15
E	1.94
	0
Errors	3.15

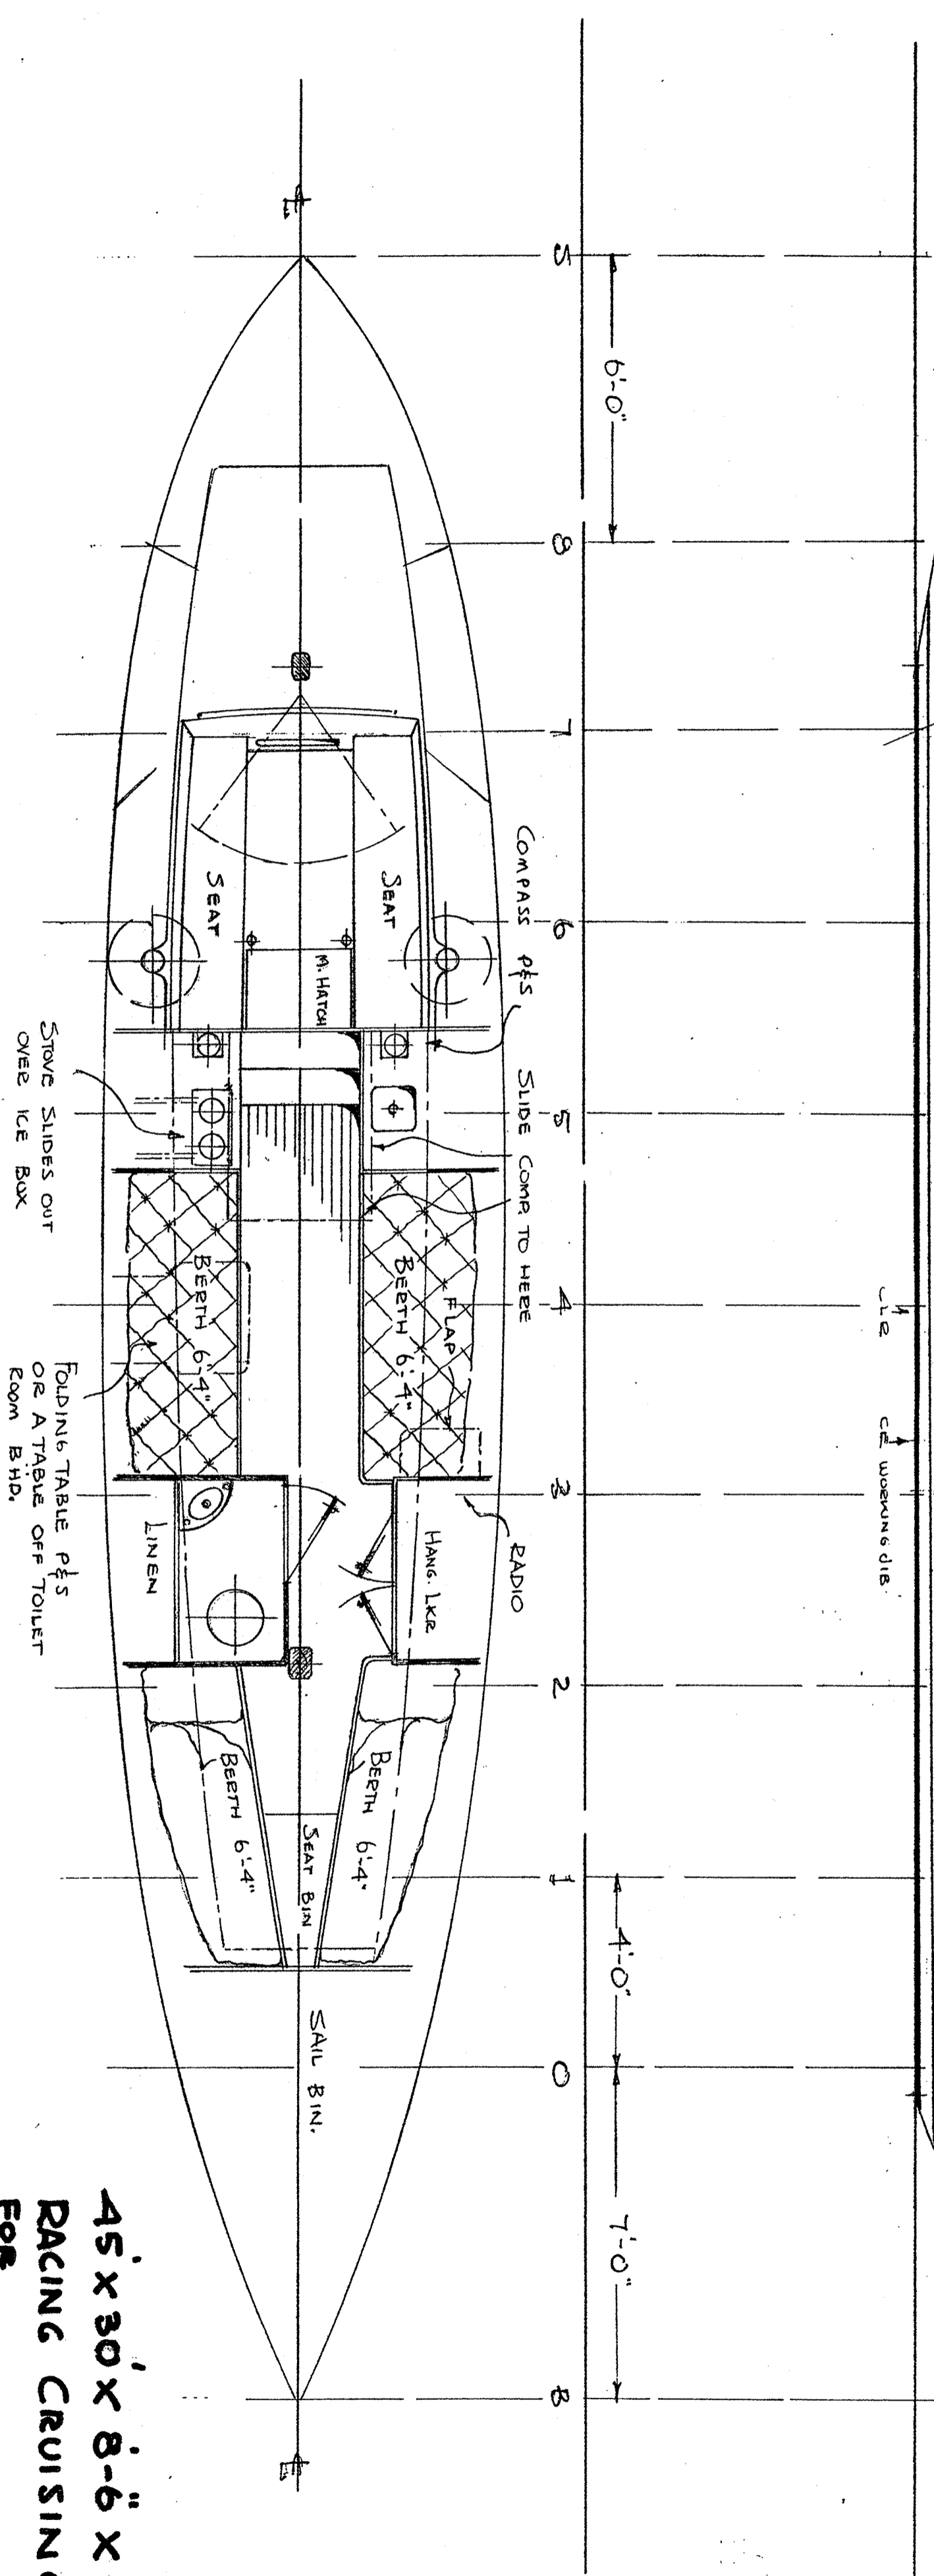

FOR RESEARCH ONLY
 THIS PLAN IS NOT CERTIFIED FOR
 CONSTRUCTION PURPOSES. THIS COPY IS
 REPRODUCED FROM THE HISTORIC COLLECTION
 OF THE U.S. NAVAL ARCHIVES AND MAY NOT
 BE REPRODUCED, PUBLISHED, OR DISTRIBUTED
 IN ANY FORM WITHOUT THE PERMISSION OF
 THE U.S. NAVAL ARCHIVES. THE U.S. NAVAL ARCHIVES
 MAKES NO WARRANTY AS TO THE ACCURACY OF
 THESE PLANS OR THEIR USEFULNESS FOR ANY
 SPECIFIC PURPOSE.

45' x 30' x 8'-6" x 6'-6"
 RACING CRUISING YAWL
 FOR
 MR & MRS S.W. BARCOCK
 WILLIAM GARDEN
 NAVAL ARCH. & ENGR
 1403 W. 45
 SEATTLE 7
 HULL NO. 305
 SHEET NO. 1
 DATE MAY 54
 SCALE 3/8" = 1'-0"